


F.H.W.A. REGION NO.	STATE	FED. AID PROJ. NO.	SHEET NO.	TOTAL SHEETS
3	MD.		2	6

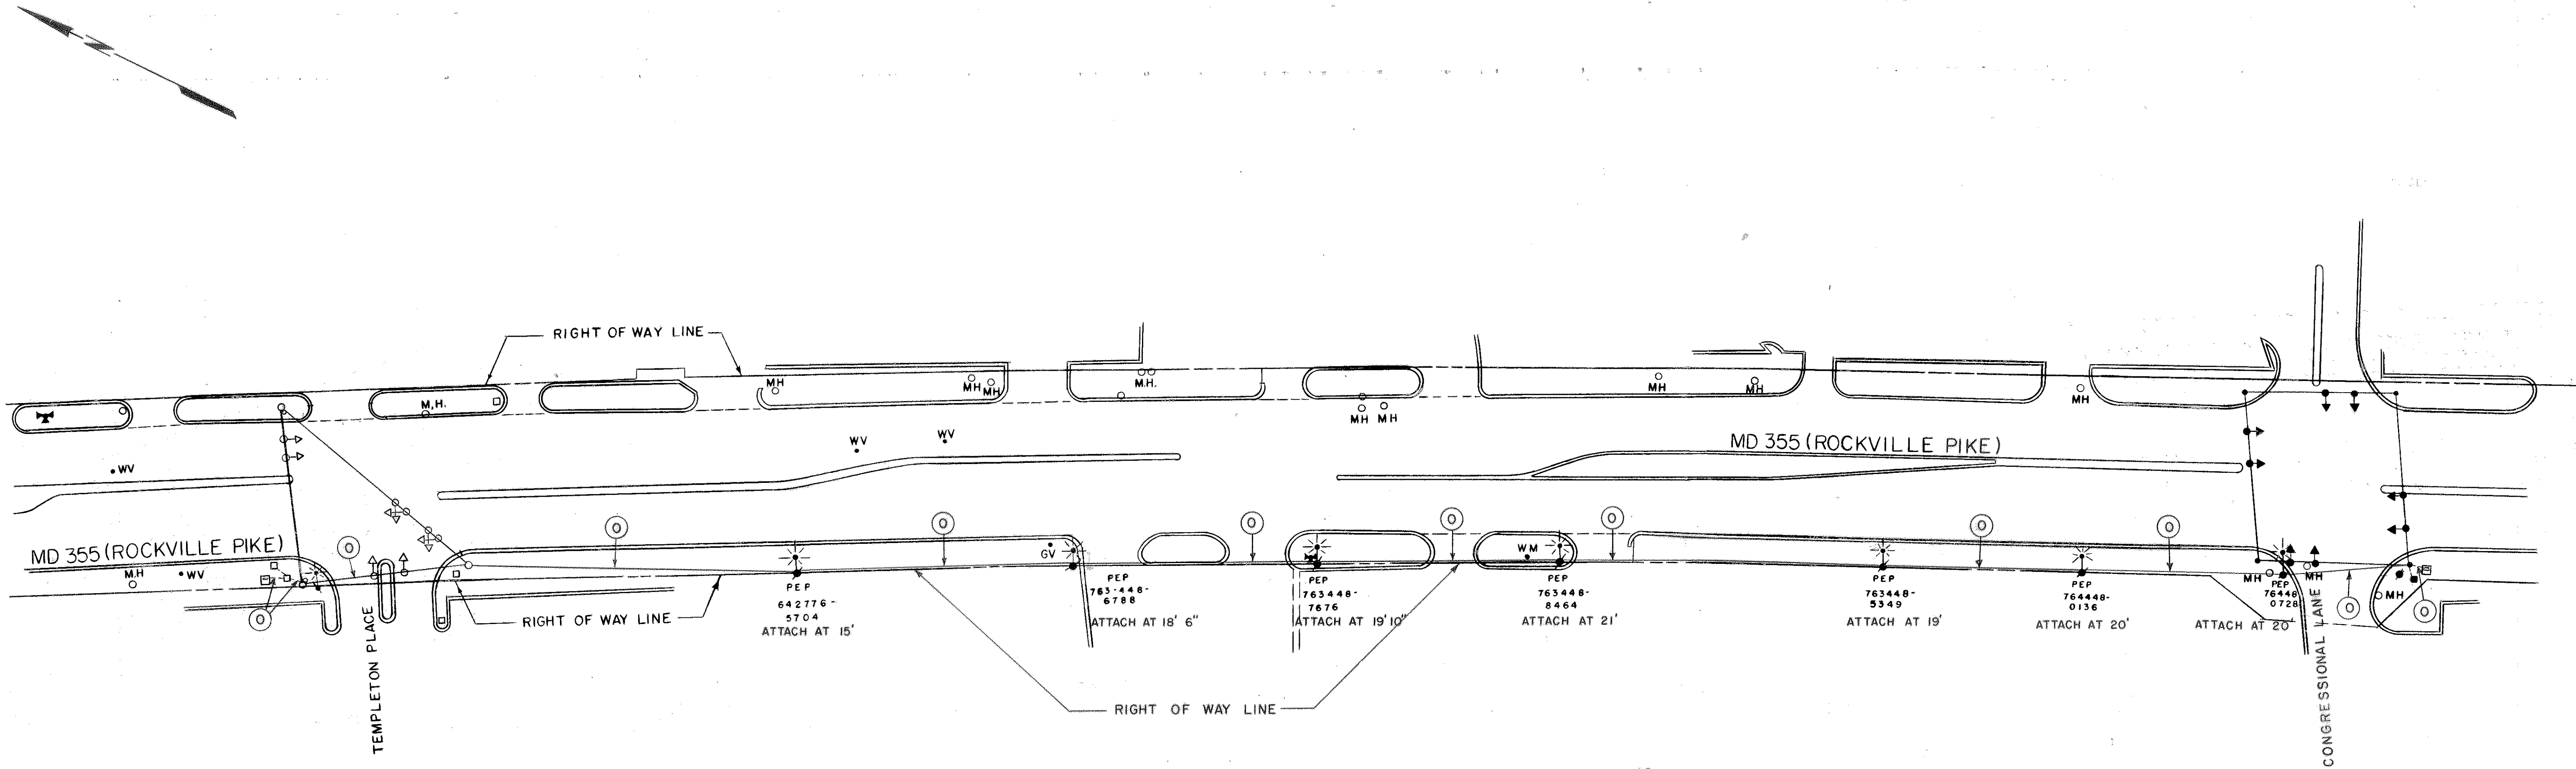

INTERCONNECT TO BE ATTACHED TO THE SIDE OF WOOD POLES NOT CURRENTLY OCCUPIED BY CABLE TV LINES.

<i>Dennis J. Miller</i> 11/25/84 FOR DIMENSIONAL & SAFETY APPROVAL: CHIEF SIGNAL DESIGN SECTION	
<i>Mark Smith</i> 11/31/84 APPROVAL: DISTRICT TRAFFIC ENGINEER	
<i>Edward J. Paulino</i> APPROVAL: CHIEF-BUREAU OF TRAFFIC ENGINEERING	
<i>Thomas H. Hester</i> APPROVAL: DEPT CHIEF ENGINEER TRAFFIC	
REVISIONS	

STATE OF MARYLAND
DEPARTMENT OF TRANSPORTATION
STATE HIGHWAY ADMINISTRATION
OFFICE OF TRAFFIC - BUREAU OF TRAFFIC ENGINEERING
MD.355 FROM CONGRESSIONAL
LANE TO TEMPLETON PLACE

SCALE 1" = 50' DATE 10/5/84 CONTRACT NO. BW-738-801-312

DRAWN BY: D.MILLER COUNTY: MONTGOMERY

DESIGNED BY: G.COOK SIGNAL NO.

CHECKED BY: *Dennis J. Miller* 10/25/84

DRAWING NO.

TS-1918X